


PROPOSED SECOND FLOOR DRAWINGS ARE TO BE USED AS A GUIDE ONLY. BEAM SIZE IS BASED ON SUGGESTED PLAN SHOWN. APEX HOMES WILL NOT ASSUME ANY LIABILITY OR RESPONSIBLE FOR ALTERED CONSTRUCTION OF SECOND FLOOR LAYOUT.

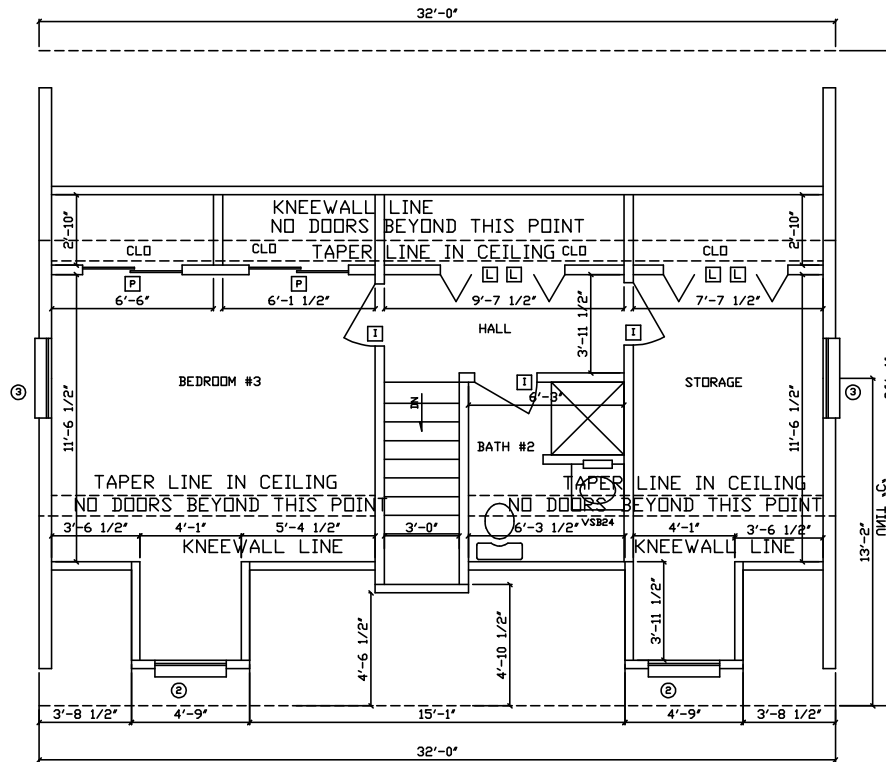

THIS PRINT IS OK TO BE BUILT

X _____

NOTES:

- | | |
|----|----|
| 1. | 5. |
| 2. | 6. |
| 3. | 7. |
| 4. | 8. |
| | 9. |



APEX THE PEAK OF PERFECTION
HOMES, INC.

2830-CUSTOM CAPE
2nd STORY FLOOR PLAN

| | | | | |
|----------------------|------------------|----------------------|-------------------|--------------------|
| DRAWN BY: BSG/DGM | DATE: 4/25/02 | SCALE: 1/4"=1'-0" | LAYER: SHE/FP2 | FILE NO: A10005 |
|----------------------|------------------|----------------------|-------------------|--------------------|