


PROPOSED SECOND FLOOR DRAWINGS ARE TO BE USED AS A GUIDE ONLY. BEAM SIZE IS BASED ON SUGGESTED PLAN SHOWN. APEX HOMES WILL NOT ASSUME ANY LIABILITY OR RESPONSIBLE FOR ALTERED CONSTRUCTION OF SECOND FLOOR LAYOUT.

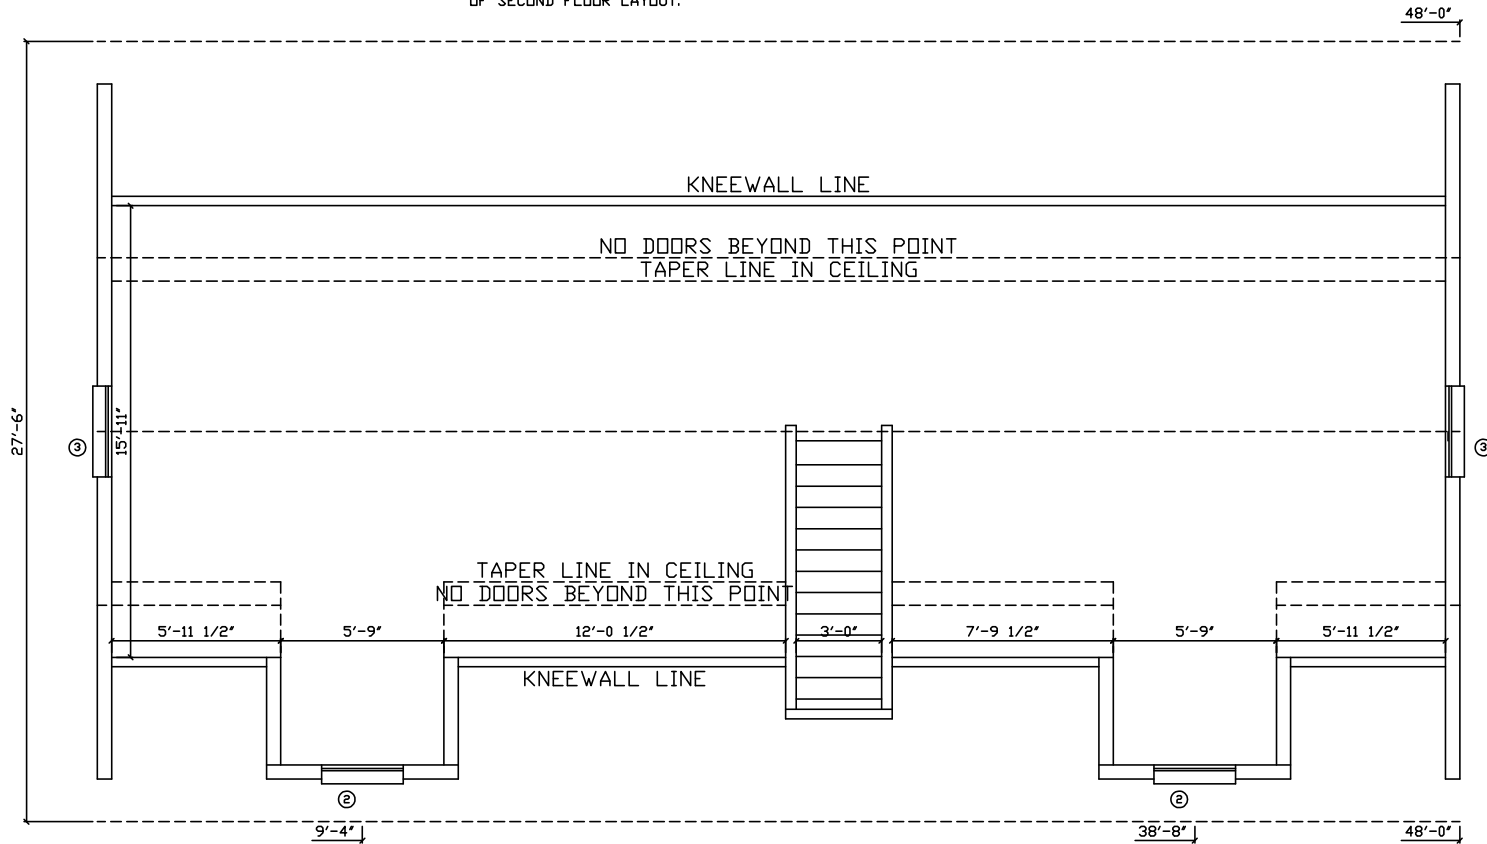

THIS PRINT IS OK TO BE BUILT

X _____

- NOTES:
 1.
 2.
 3.
 4.

5.
 6.
 7.
 8.
 9.



APEX THE PEAK OF PERFECTION
 HOMES, INC.

2848 CAPE
 2nd STORY FLOOR PLAN

DRAWN BY: DWP/DGM	DATE: 4/18/02	SCALE: 1/4"=1'-0"	LAYER: SHE/FP2	FILE NO: A10042
----------------------	------------------	----------------------	-------------------	--------------------