


2" VENT STACKS REPLACE  
STD 1 1/2" VENT STACKS-PER CODE

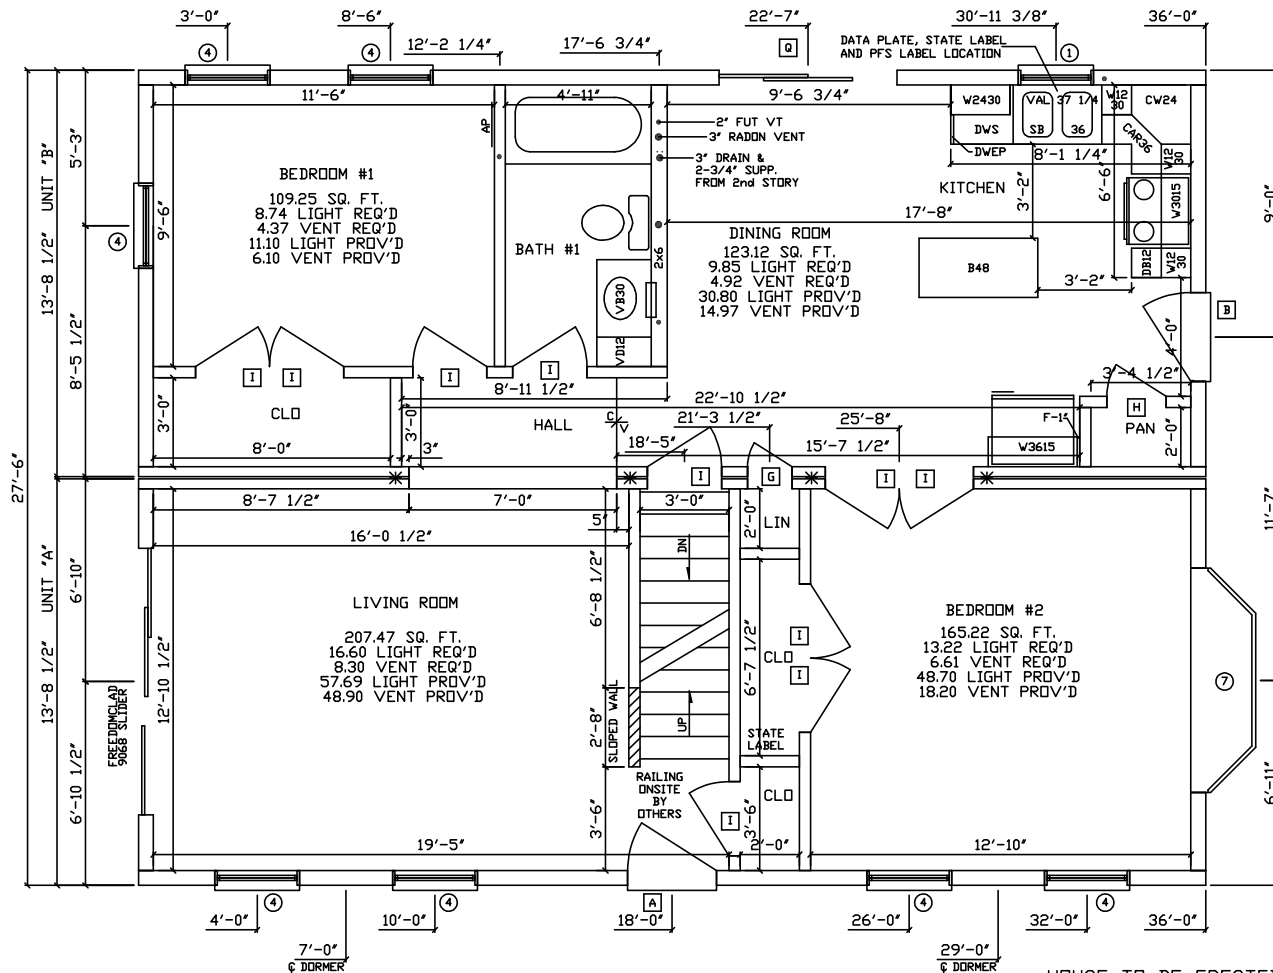

INDIVIDUAL DOORS AND WINDOWS ARE SPECIFIED ON  
PAGE 151 (SPECIFICATIONS) OF APEX HOMES' SUB. SET.  
ALL RANGE AND BATH FANS ARE VENTED TO EXTERIOR

SIDING=28 SQ  
SHINGLES=18 1/3 SQ

USE HIGH WIND PACKAGE

HOUSE TO BE ERRECTED AT  
HINGHAM, MA.  
PLYMOUTH COUNTY  
40 LB. SNOW ZONE  
90 MPH. WIND ZONE  
30 PSF. WIND LOAD  
SEISMIC DESIGN CATEGORY - B

- NOTES:
1. BUILDER IS RESPONSIBLE FOR PROVIDING A PROPERLY SIZED HEATING SYSTEM TO COVER A 41000 BTU LOSS
  2. HEAT LOSS WAS CALCULATED W/ R-19 INSULATION OR HEATED BSMT.
  3. \*-DENOTES ADDITIONAL COLUMN IN BSMT.
  4. 12/12 CAPE RAFTER @ 16' D.C.
  - 5.
  - 6.
  - 7.
  - 8.
  - 9.
  - 10.



THE PEAK OF  
PERFECTION  
**APEX**  
HOMES, INC.

2836-CAPE CHARLES  
1st STORY FLOOR PLAN

DRAWN BY: KD/VT/JS/ KN/VT	DATE: 22 APR 04	SCALE: 5/32"=1'-0"	LAYER: SHI/FP1	FILE NO: A11856
---------------------------------	--------------------	-----------------------	-------------------	--------------------