


ALL TOILET ROOMS SHALL BE IN COMPLIANCE WITH NORTH CAROLINA STATE ACCESSIBILITY CODE CHAPTER 11.
 SEE PAGE 50 OF THIS SET FOR DETAILS.
 ALL FLOOR FINISHES SHALL BE IN COMPLIANCE WITH NORTH CAROLINA STATE ACCESSIBILITY CODE. SEE SECTION 79.
 ON SITE LANDINGS SHALL BE PROVIDED WITH A CANOPY.
 A MEANS OF EGRESS SHALL BE FREE FROM OBSTRUCTIONS THAT WOULD PREVENT ITS USE.
 INCLUDING ACCUMULATION OF SNOW AND ICE.

2x12 SYP #1 FLOOR JOISTS @ 12" O.C. WITH BLOCKING AT MIDSPAN
 DOOR THRESHOLDS SHALL BE 1/2" MAX.
 (2) 5/8" DRYVALL CEILINGS THROUGHOUT ENTIRE BUILDING (R2C601)

NOTE: INTERIOR DOORS TO BE 20 MIN. FIRE RATED UNLESS OTHERWISE NOTED.
 ALL INTERIOR DOORS TO BE 45 MIN. FIRE RATED UNLESS OTHERWISE NOTED.

NOTE: SPACE ACCESS TO BE DONE ON-SITE BY OTHERS.
 NOTE: FIRE PROTECTION THROUGHOUT THE ENTIRE BUILDING SHALL BE AS SHOWN ON THE DRAWINGS.

SN-8955/QN-12945/NC

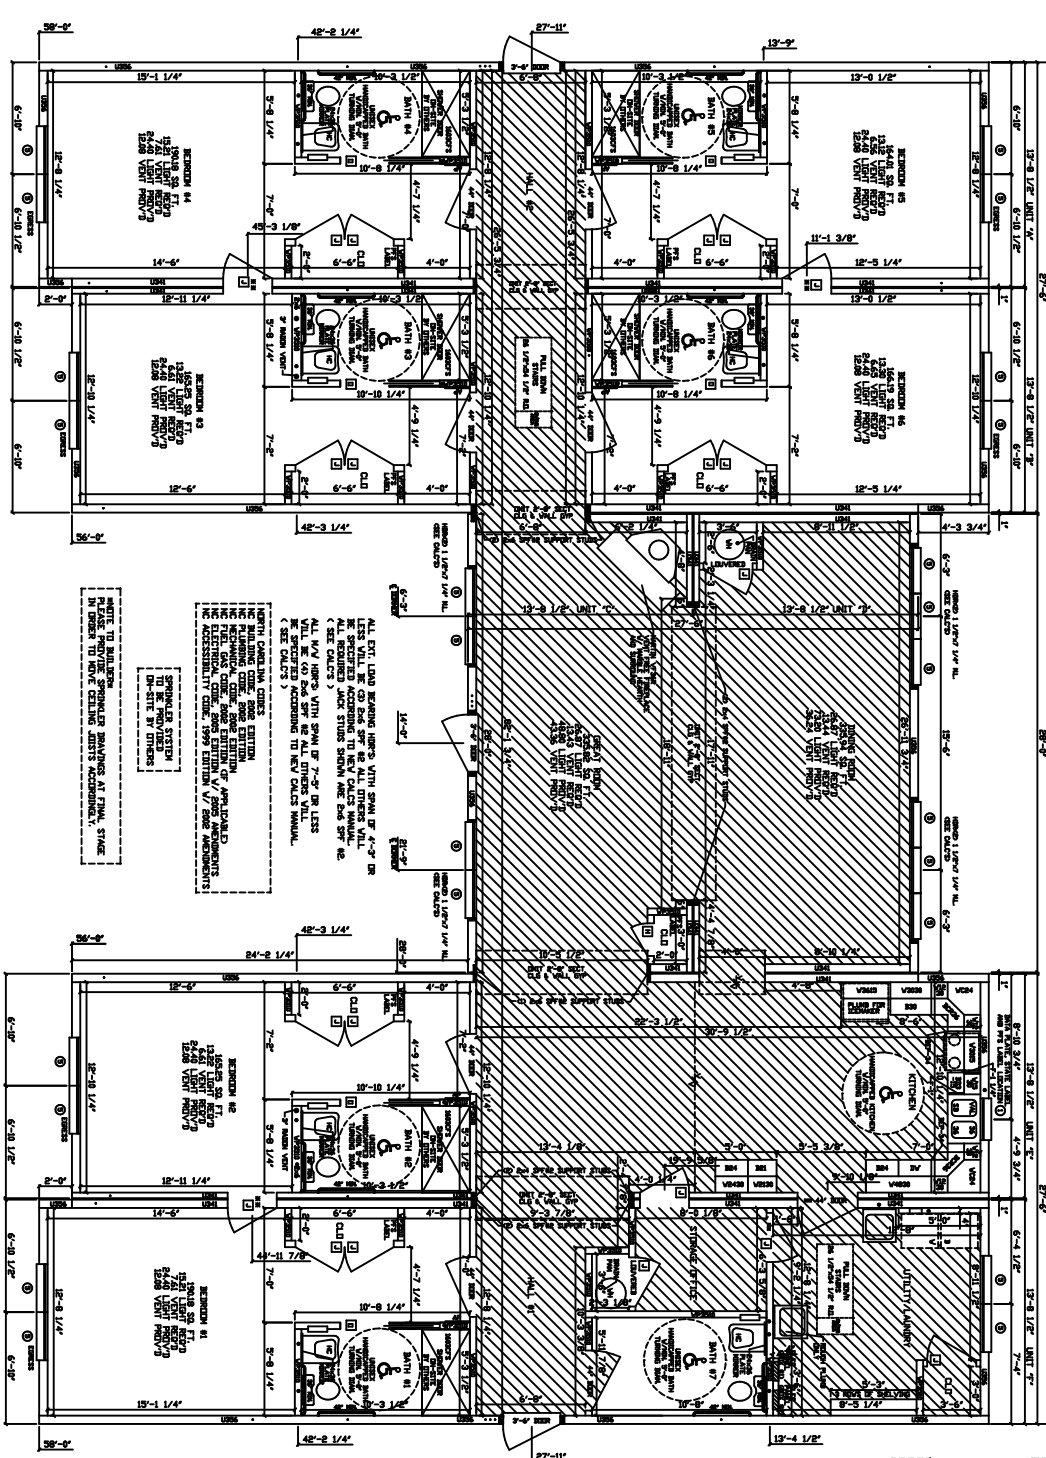

- NOTES:
1. BUILDER IS RESPONSIBLE FOR PROVIDING A PROPERLY SIZED 5, 9/12 ROOF RAFTER @ 24" O.C.
 2. HEATING SYSTEM TO COVER A 105,000 BTU LOSS
 3. MW BRICKWALL WINDOWS
 4. 8'-6" CEILING HEIGHT
 5. CLG BEAM @ GR. ROOM/DIN ROOM TO BE (2) 1 1/2x18 ML. (SEE CALC'S)
 6. CLG BEAM @ HALL #2 TO BE 2-2x8 SPF #2 (SEE CALC'S)
 7. CLG BEAM @ KIT/HALL #1 TO BE (2) 1 1/2x7 1/4" ML. (SEE CALC'S)
 8. CLG BEAM @ KIT/HALL #1 TO BE (2) 1 1/2x7 1/4" ML. (SEE CALC'S)
 9. EXT BEAM @ HALL #2/GR. ROOM TO BE 2-1 1/2x7 1/4" ML. (SEE CALC'S)
 10. EXT BEAM @ KIT/GR. ROOM TO BE 3-1 1/2x7 1/4" ML. (SEE CALC'S)
 12. USER GROUP-12

ITEM	QUANTITY	UNIT	PRICE	TOTAL
SHINGLES	50	sq		50
SHIM/DUNE	50	sq		50
TOTAL	50	sq		100

<p>APEX HOMES, INC. THE PEAK OF PERFECTION 247 US HIGHWAY 622 NORTH MIDDLEBURG, PA 17042 PHONE: (670) 887-8333</p>	<p>STAGE DATE DRAWN BY</p> <p>PRELIM. 6/23/05 KB</p> <p>REV. PRELIM.</p> <p>REV. PRELIM.</p> <p>FINAL. 7/19/05 KB</p> <p>REV. FINAL. 8/18/05 KB</p> <p>REV. FINAL.</p> <p>PURCHASING 26 SEP 05 KLN</p> <p>PRODUCTION 11/9/05 VJT</p>	<p>HOUSE LOCATION:</p> <p>BREVARD, NC 28712 TRANSYLVANIA COUNTY</p>	<p>SEISMIC DESIGN CATEGORY:</p> <p>C</p>	<p>1557/1556/2828/1556/1558 CUSTOM T-RANCH 1ST STORY FLOOR PLAN</p>
	<p>SNOW ZONE: 20 LB</p> <p>WIND ZONE: 90 MPH (3 SEC)</p> <p>WIND LOAD: 21 PSF</p> <p>SCALE: 1/4"=1'-0"</p> <p>LAYER: SHL/FP1</p>	<p>FILE NO: A12945</p>		