


- A- CUTOUPS FOR 4"x10" FLOOR REGISTER (3' FROM WALL) 4 REQUIRED
- B- CUTOUPS FOR 2x12 WALL HUGGER REGISTER 2 REQUIRED
- C- CUTOUP FOR 4"x12" FLOOR REGISTER (3' FROM WALL) 1 REQUIRED
- IIIIII 6"x14" HIGH AIR RETURN @ 6' DOWN FROM CLG. 1 REQUIRED

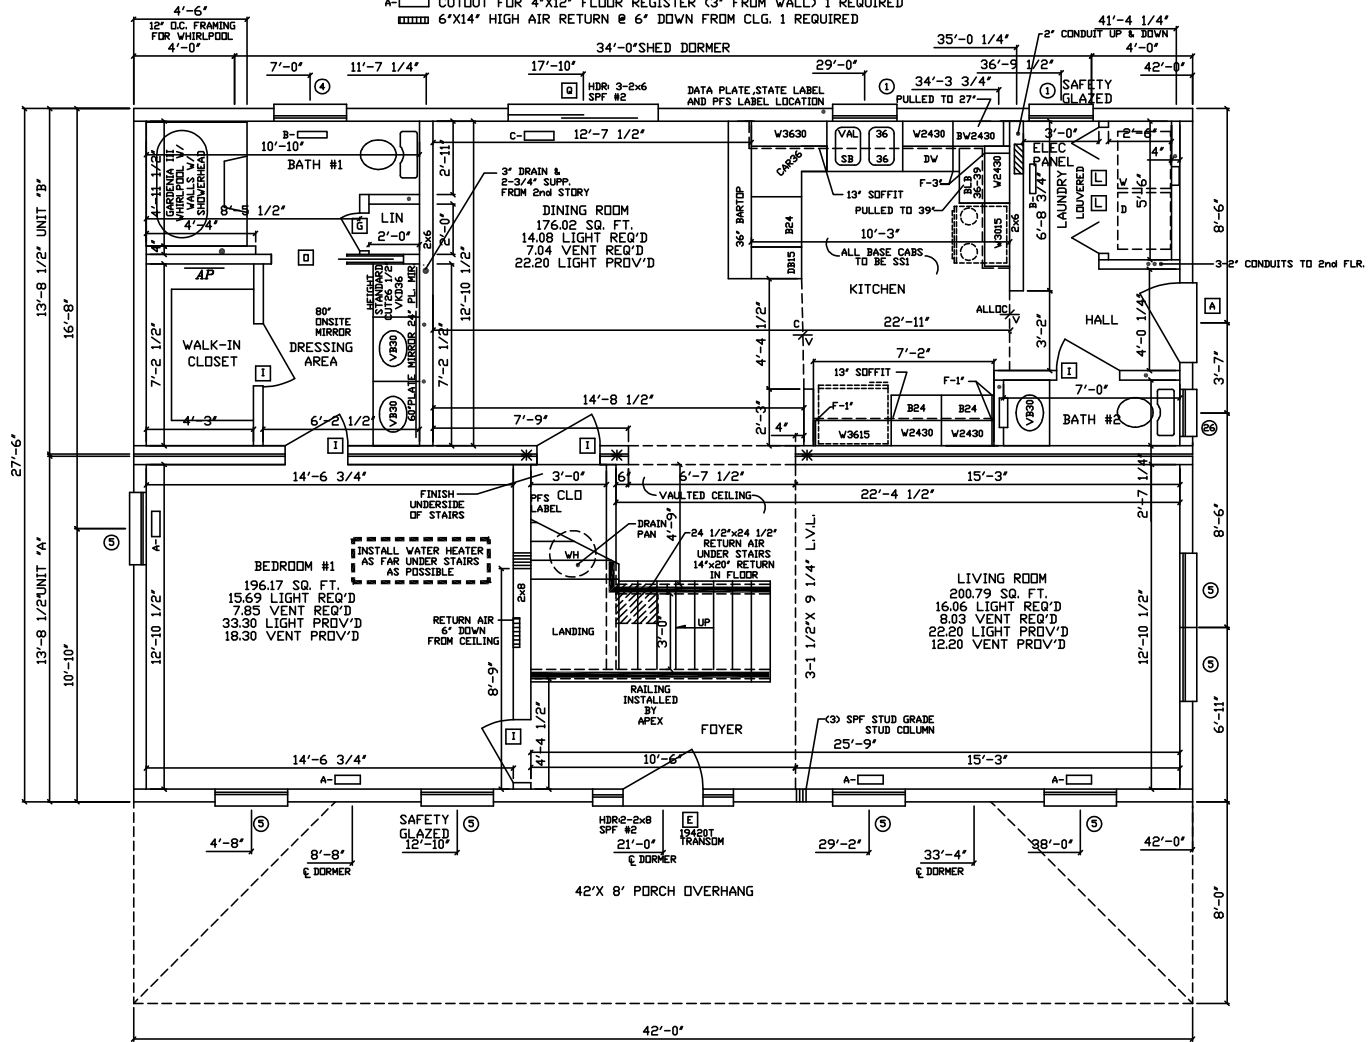

- NOTES: 1. BUILDER IS RESPONSIBLE FOR PROVIDING A PROPERLY SIZED HEATING SYSTEM TO COVER A 32,000 BTU LOSS
2. 2x4 SPF #2 EXTERIOR WALLS
3* - DENOTES ADDITIONAL COLUMN IN BASEMENT
4. CLG. BM. OVER FOYER/DIN.RM. TO BE 4- 2X10 SPF#2
5. 9'-0" CLG. HEIGHT

- 6.
7. SIDING=26 SQ
- 8.
9. SHINGLES=29 SQ
- 10.



THE PEAK OF PERFECTION
APEX
HOMES, INC.

2842-CUSTOM CAPE
1st STORY FLOOR PLAN

DRAWN BY: BSG/DGM	DATE: 7/17/02	SCALE: 1/4"=1'-0"	LAYER: SHI/FP1	FILE NO: A10035
----------------------	------------------	----------------------	-------------------	--------------------