


\*TO THE BEST OF MY KNOWLEDGE, BELIEF AND PROFESSIONAL JUDGEMENT

1. THIS FACTORY MANUFACTURED HOME (FMH) PLAN HAS BEEN APPROVED FROM A SYSTEM SET OF FMH PLANS PREVIOUSLY APPROVED BY DQS, APPLICATION NO. M1168-02-074, MANUFACTURER'S NO. M1168, WHICH HAS NOT BEEN MODIFIED IN ANY MANNER.

2. THE ENERGY PORTION OF FMH PLAN HAS BEEN PREPARED USING PART 5 OF NEW YORK STATE ENERGY CONSERVATION CONSTRUCTION CODE (ENERGY CODE) AND IS IN FULL COMPLIANCE WITH THE ENERGY CODE.

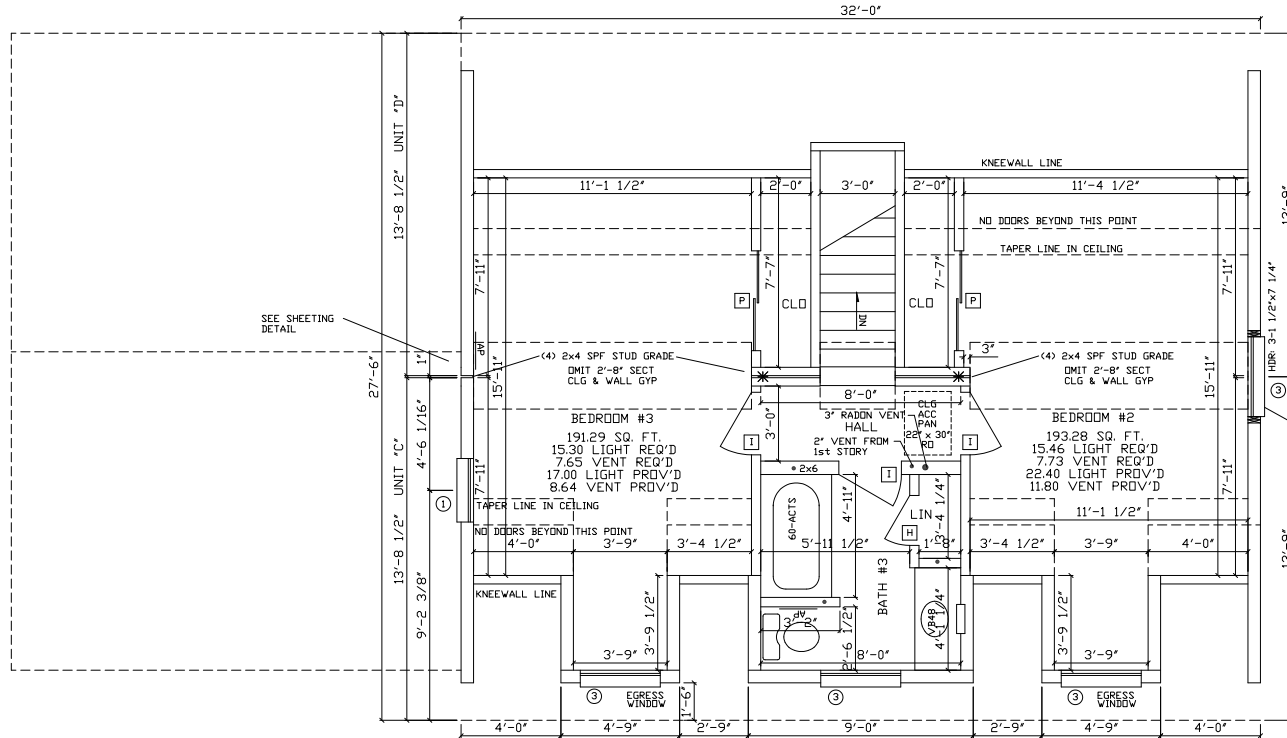

ALL EXT. LOAD BEARING HDRS. WITH SPAN OF 3'-10" OR LESS WILL BE (2) 2x6 SPF #2 ALL OTHERS WILL BE SPECIFIED ACCORDING TO NEW CALCS MANUAL. ( SECT. 10, PG. 29 )

ALL M/W HDRS. WITH SPAN OF 8'-5" OR LESS WILL BE (4) 2x6 SPF #2 ALL OTHERS WILL BE SPECIFIED ACCORDING TO NEW CALCS MANUAL. ( SECT. 10, PG. 109 )

THIS PRINT IS OK TO BE BUILT

x \_\_\_\_\_

A1.5

- NOTES:
1. CEILING BEAM @ BEDRM #2 TO BE (2) 2x10 SPF #2 ( SEC.10, PG.109 ) 5.
  2. CEILING BEAM @ BEDRM #3 TO BE (2) 2x10 SPF #2 ( SEC.10, PG.109 ) 6.
  3. 12/12 RAFTER ROOF SYSTEM AT 16' O.C. 7.
  4. 8. 9.



THE PEAK OF PERFECTION  
**APEX HOMES, INC.**

2832-CUSTOM CAPE  
2nd STORY FLOOR PLAN

DRAWN BY:	DATE:	SCALE:	LAYER:	FILE NO:
JRS/KLN	15 NOV 04	1/4"=1'-0"	SH2/FP2	A12456