


LEFT SIDE ELEVATION

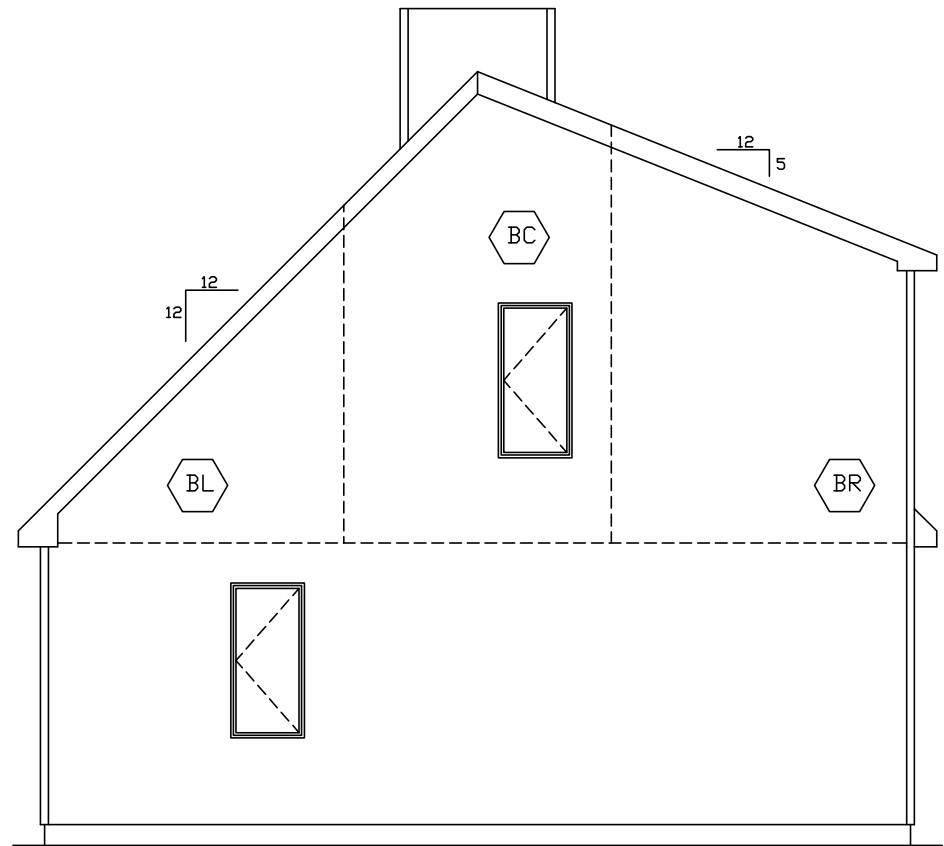

RIGHT SIDE ELEVATION

OMIT SIDING,
SOFFIT AND ROOF TRIM

NOTE - ACTUAL HOUSE MAY VARY FROM ELEVATION

PAGE #3

THIS PRINT IS OK
TO BE BUILT

x _____



**THE PEAK OF
PERFECTION**
**APEX
HOMES, INC.**

2844-CLIFTON
SIDE ELEVATIONS

DRAWN BY: KB/KLN/AS	DATE: 4 FEB 05	SCALE: 1/4"=1'-0"	LAYER:	FILE NO: A12599
------------------------	-------------------	----------------------	--------	--------------------