


WITH THE STATE.
 10ULARS

NOTES:
 1. SIDING SHOWN IS 4" OTHER SIDING IS AVAILABLE
 2. EXTERIOR LIGHTS TO BE SHIPPED LOOSE FOR ON-SITE INSTALLATION BY BUILDER TO PRE-WIRED BOX
 3. SIDING FOR ENDS AND BOTTOM ROW IS SHIPPED LOOSE FOR ON-SITE INSTALLATION BY BUILDER
 4. HANDRAILS, STOPS, STAIRS, GUTTERS, DOWNSPOUTS, AND SPLASH BLOCKS ARE INCLUDED ONCE INSTALLED.
 5. ALL ELEVATIONS ARE SHOWN WITH A 12/12 ROOF PITCH. SEE ROOF SYSTEMS DETAILS FOR OTHER AVAILABLE ROOFS
 6. SHUTTERS ARE OPTIONAL ON ALL MODELS
 7. STORM DRAIN REQUIRED WHEN ONE ROOF PITCHES TOWARD ANOTHER ON-SITE BY BUILDER
 8. BASEMENT WINDOWS ARE OPTIONAL FOR ON-SITE INSTALLATION BY BUILDER
 9. ROOF'S DESIGNED AT 30, 40 OR 60 PSF LIVE LOAD AS PER STATE REQUIREMENTS
 10. THE NUMBER OF WINDOWS VARIES ACCORDING TO EACH INDIVIDUAL FLOOR PLAN
 11. MASONRY VENEER OR OTHER FOUNDATION FACING FURNISHED INSTALLED ON-SITE BY BUILDER

12. TERMINATION HEIGHT OF METAL CHIMNEYS WILL BE AT A MIN. 3'-0" ABOVE THE HIGHEST POINT WHERE THEY PASS THROUGH THE ROOF LINE AND A MIN. OF 2'-0" HIGHER THAN ANY PORTION OF A BUILDING WITHIN 10'-0" CHIMNEYS TO BE INSTALLED ON-SITE BY BUILDER
13. IN ATTIC & ENCLOSED RAFTER SPACES, THE MINIMUM VENTILATING AREA SHALL BE 1/150 OF THE AREA OF SPACE VENTILATED, EXCEPT IT MAY BE REDUCED BY VENTS IF AT LEAST 50% OF THE REQUIRED VENTILATING AREA IS PROVIDED BY VENTS AT LEAST 3'-0" ABOVE EAVE OR CORNICE VENTS WITH THE BALANCE OF REQUIRED VENTILATION PROVIDED BY EAVE OR CORNICE VENTS
14. WHEN A TWO STORY UNIT IS ADJACENT TO A SINGLE STORY UNIT (i.e. TWO STORY MODEL WITH ATTACHED GARAGE) THE SPACING OF THE TRUSS/RAFTERS OF THE SINGLE STORY UNIT SHALL BE SPACED AT 12" O.C. WHERE THE TWO UNITS MEET, EXTENDING AWAY FROM THE TWO STORY UNIT 10'-0"
15. GFI RECEPTACLE WEATHER PROOFED (BUBBLE TYPE COVER PER NEC 2002)
16. PATIO DOORS ARE STANDARD ACCORDING TO FLOOR PLAN
17. ALL DRAIN AND WASTE VENTS SHALL TERMINATE A MIN. OF 12" ABOVE THE ROOF

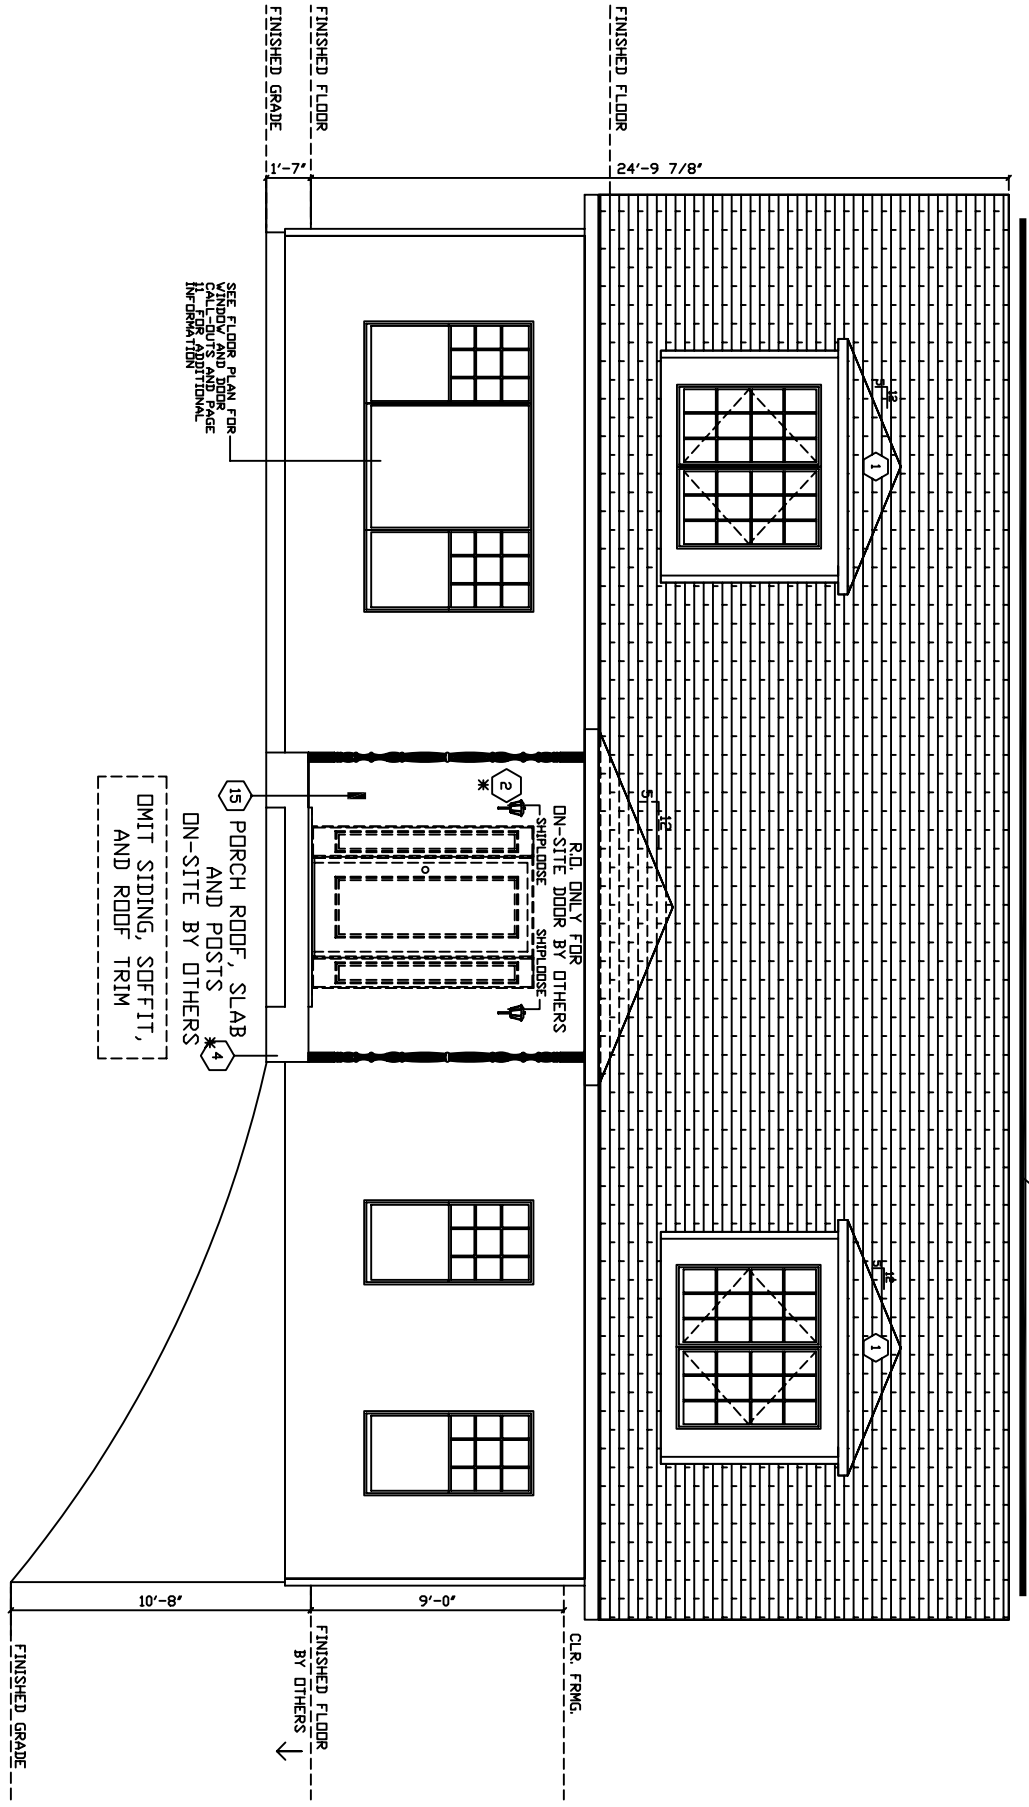

SEE FLOOR PLAN FOR WINDOW AND DOOR SIZES AND FINISHES FOR ADDITIONAL INFORMATION

15 PORCH ROOF, SLAB AND POSTS ON-SITE BY OTHERS
 OMIT SIDING, SOFFIT, AND ROOF TRIM

RD. ONLY FOR ON-SITE DOOR BY OTHERS
 SHIP. LOOSE SHIP. LOOSE SHIP. LOOSE

NOTE: ACTUAL HOUSE MAY VARY FROM ELEVATION