

INITIAL CODE  
 IS CODE  
 1 IHA

HIGH OPEN 4 INCHES  
 ABOVE THE FINISHED  
 FLOOR LEVEL PART  
 S THAN 24 INCHES  
 SHALL BE PROVIDED  
 IRC SECTION R513.2,  
 BY OTHERS.



SHALL  
 RATURE  
 ATER-

ES  
 ET  
 I A  
 IN  
 IN

UNDERSIDE OF STAIRS  
 D IN  
 LLS

ALL 14 REQUIRED  
 10 REQUIRED

GASKET OR WEATHERSTRIPPING IS TO BE INSTALLED  
 UPON COMPLETION OF THE SET-UP OF THE HOME AT  
 CEILING ACCESS PANELS AND / OR PULL DOWN STAIRS  
 ON SITE BY OTHERS.

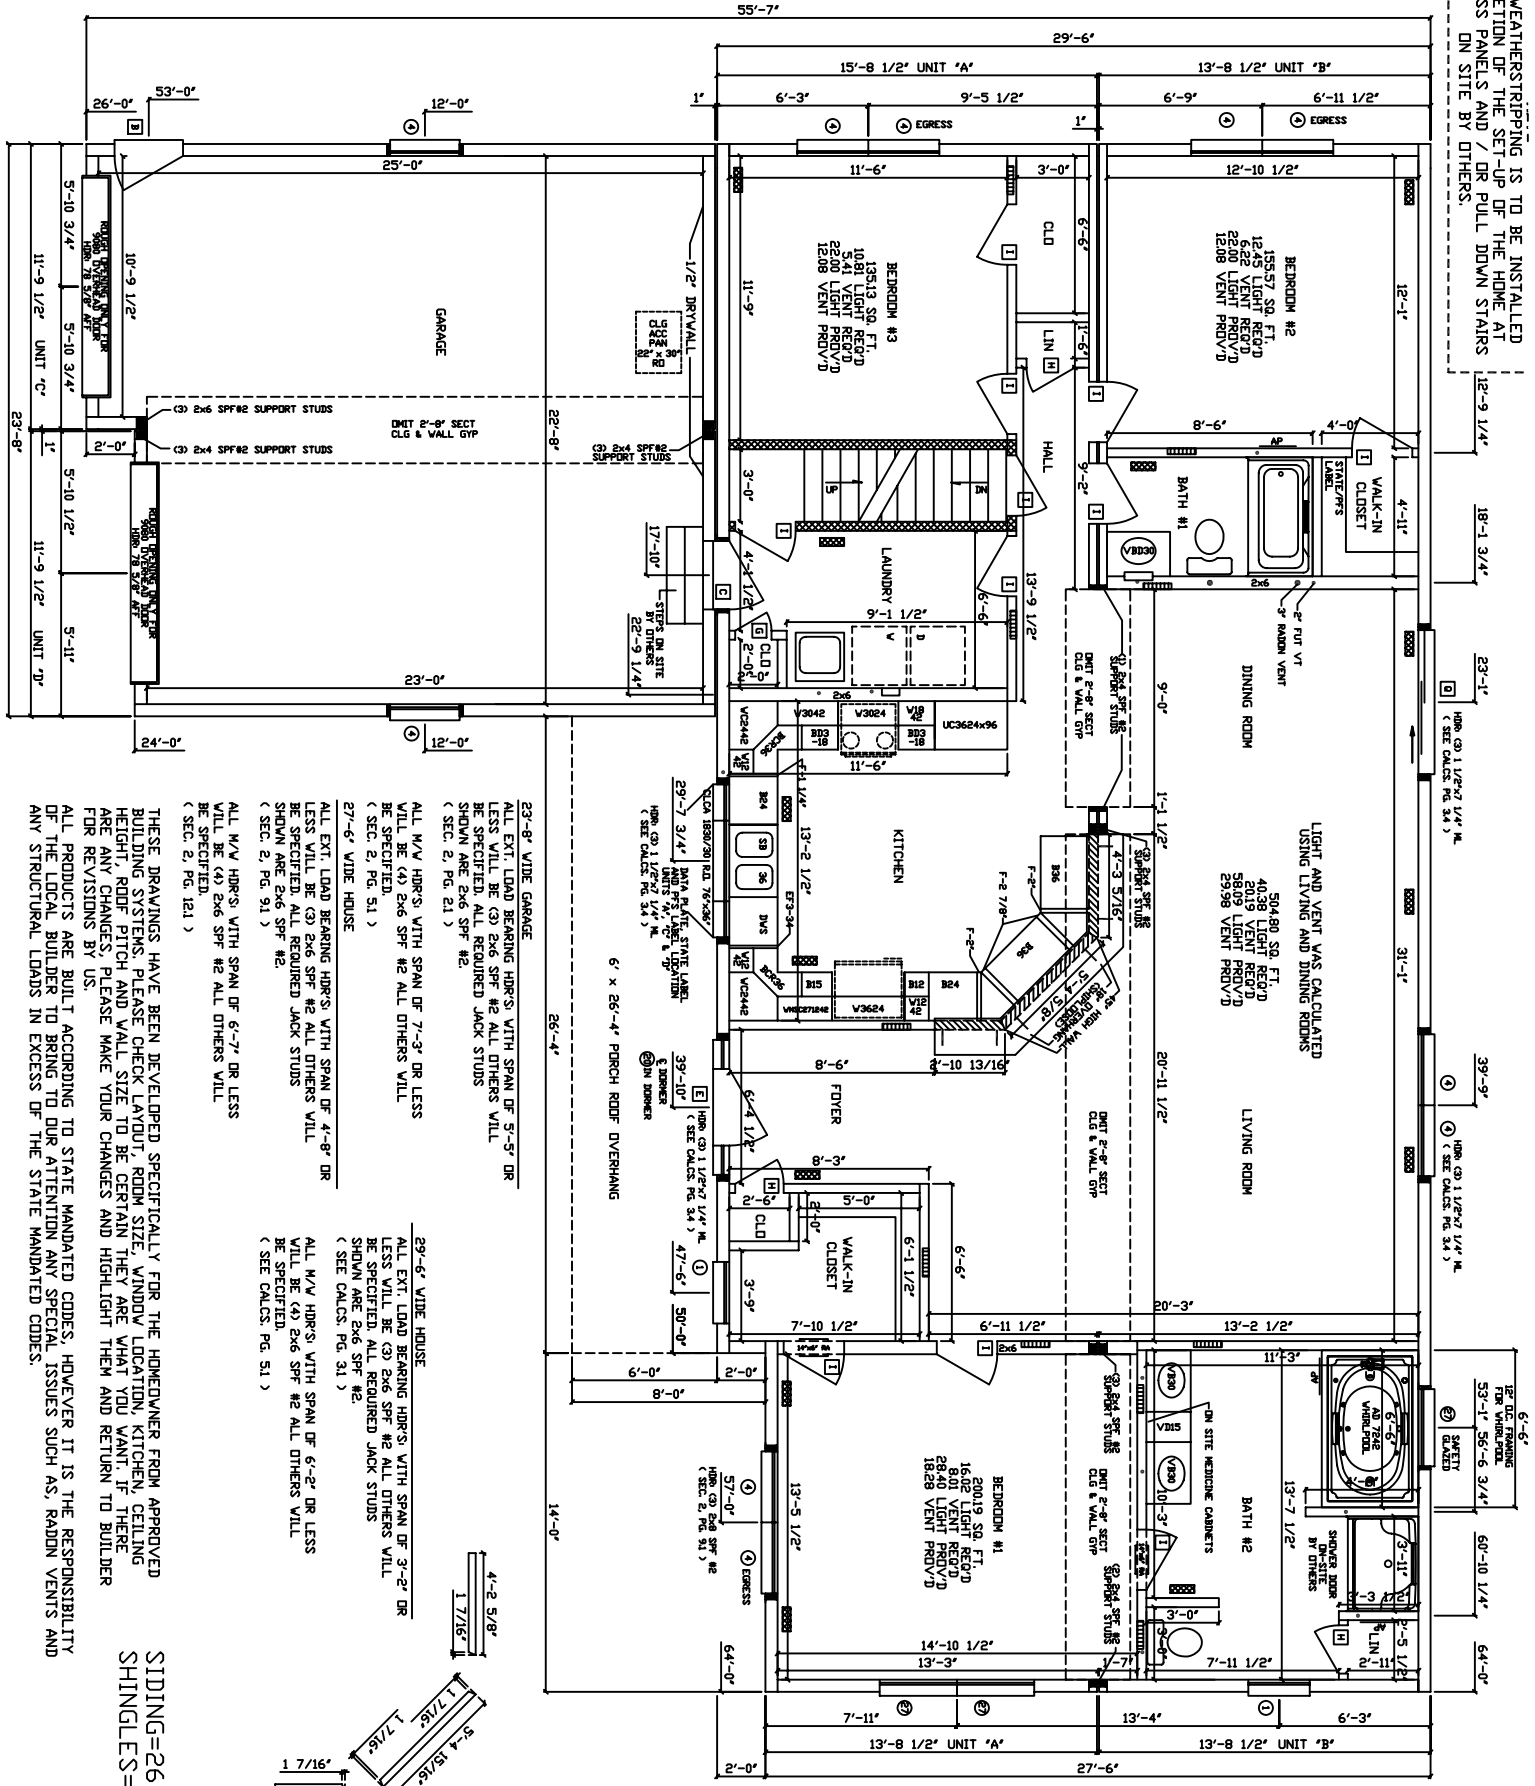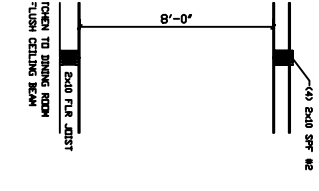

23'-8" VIDE GARAGE  
 ALL EXT. LOAD BEARING HDR'S WITH SPAN OF 5'-5" OR  
 LESS WILL BE (3) 2x6 SPF #2 ALL OTHERS WILL  
 BE SPECIFIED. ALL REQUIRED JACK STUDS  
 SHOWN ARE 2x6 SPF #2.  
 ( SEC. 2, PG. 21 )

ALL M/V HDR'S WITH SPAN OF 7'-3" OR LESS  
 WILL BE (4) 2x6 SPF #2 ALL OTHERS WILL  
 BE SPECIFIED.  
 ( SEC. 2, PG. 51 )

27'-6" VIDE HOUSE  
 ALL EXT. LOAD BEARING HDR'S WITH SPAN OF 4'-8" OR  
 LESS WILL BE (3) 2x6 SPF #2 ALL OTHERS WILL  
 BE SPECIFIED. ALL REQUIRED JACK STUDS  
 SHOWN ARE 2x6 SPF #2.  
 ( SEC. 2, PG. 51 )

ALL M/V HDR'S WITH SPAN OF 6'-7" OR LESS  
 WILL BE (4) 2x6 SPF #2 ALL OTHERS WILL  
 BE SPECIFIED.  
 ( SEC. 2, PG. 121 )

29'-6" VIDE HOUSE  
 ALL EXT. LOAD BEARING HDR'S WITH SPAN OF 3'-2" OR  
 LESS WILL BE (3) 2x6 SPF #2 ALL OTHERS WILL  
 BE SPECIFIED. ALL REQUIRED JACK STUDS  
 SHOWN ARE 2x6 SPF #2.  
 ( SEE CALCS. PG. 31 )

ALL M/V HDR'S WITH SPAN OF 6'-2" OR LESS  
 WILL BE (4) 2x6 SPF #2 ALL OTHERS WILL  
 BE SPECIFIED.  
 ( SEE CALCS. PG. 51 )

THESE DRAWINGS HAVE BEEN DEVELOPED SPECIFICALLY FOR THE HOMEOWNER FROM APPROVED  
 BUILDING SYSTEMS. PLEASE CHECK LAYOUT, ROOM SIZE, WINDOW LOCATION, KITCHEN, CEILING  
 HEIGHT, ROOF PITCH AND WALL SIZE TO BE CERTAIN THEY ARE WHAT YOU WANT. IF THERE  
 ARE ANY CHANGES, PLEASE MAKE YOUR CHANGES AND HIGHLIGHT THEM AND RETURN TO BUILDER  
 FOR REVISIONS BY US.

ALL PRODUCTS ARE BUILT ACCORDING TO STATE MANDATED CODES. HOWEVER IT IS THE RESPONSIBILITY  
 OF THE LOCAL BUILDER TO BRING TO OUR ATTENTION ANY SPECIAL ISSUES SUCH AS, RADON VENTS AND  
 ANY STRUCTURAL LOADS IN EXCESS OF THE STATE MANDATED CODES.

SIDING=26  
 SHINGLES=3

